
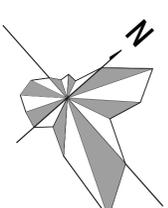


屋顶总平面图 (调整后)

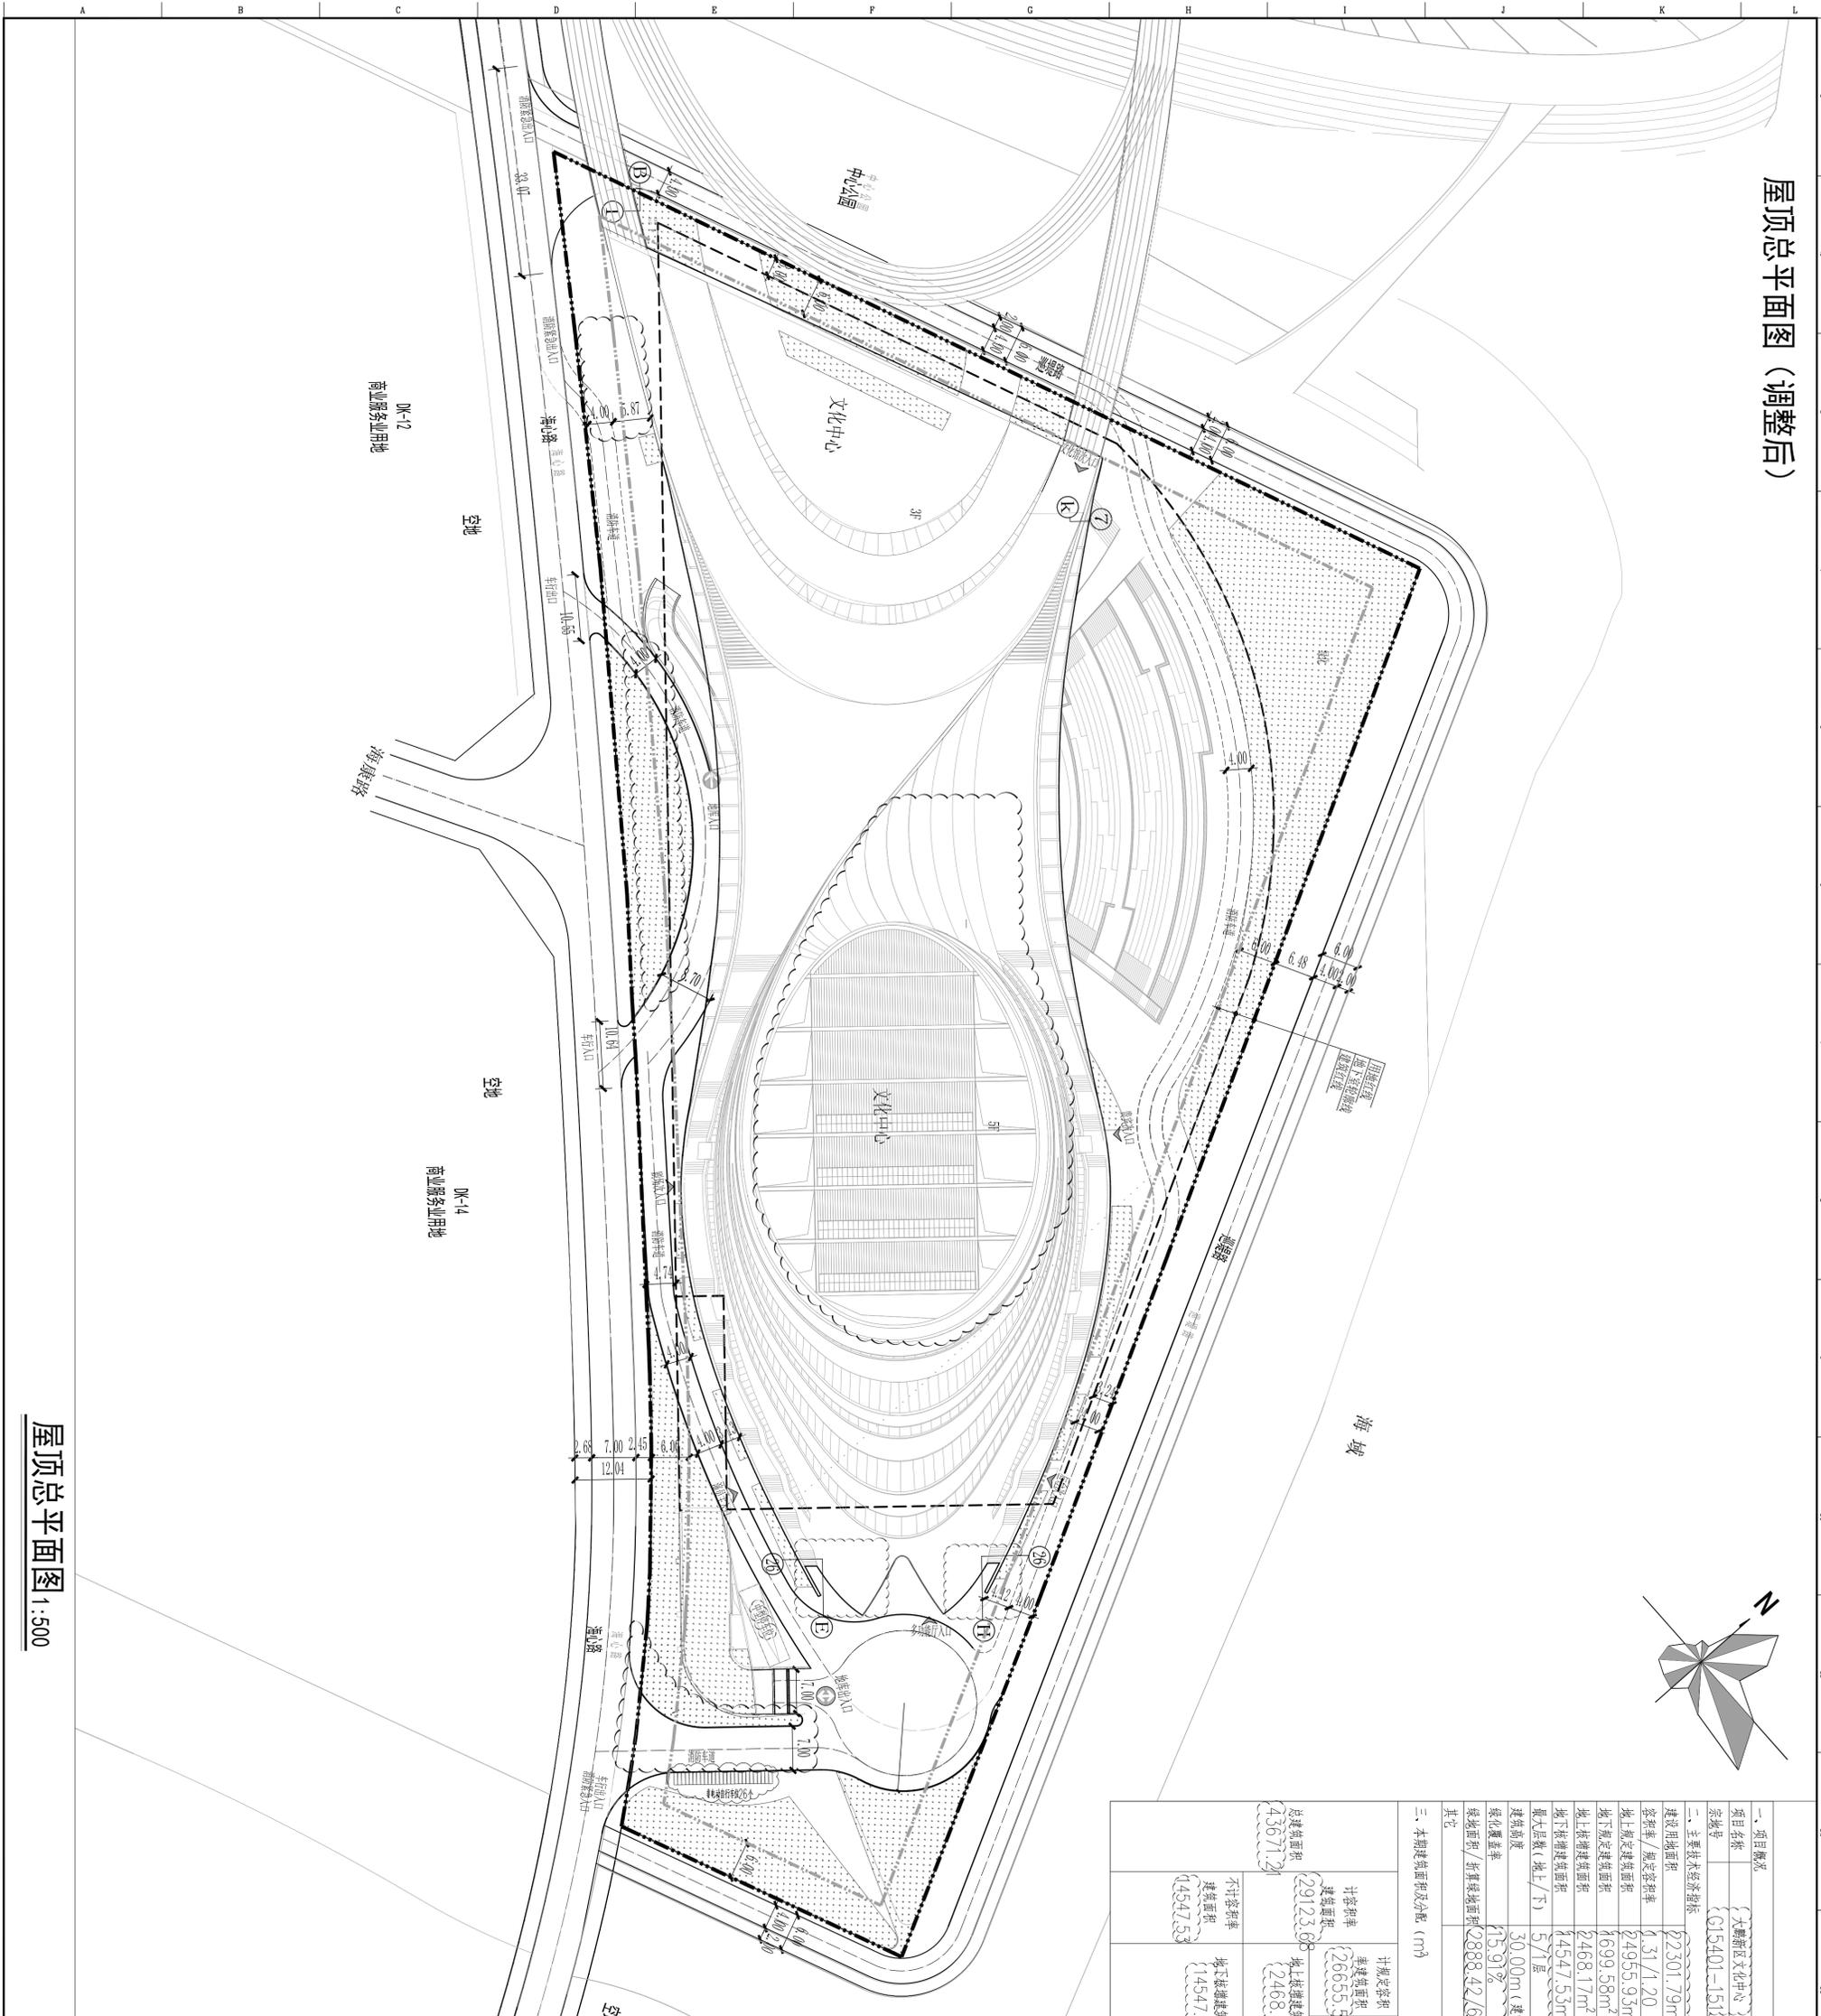

工程技术经济指标表

Table with 4 columns: 一、项目概况 (Project Overview), 二、主要经济技术指标 (Main Technical and Economic Indicators), 三、本期建筑指标 (Current Building Indicators), and 四、其他 (Other). It lists various metrics like total area, construction area, and parking spaces.

图例 (Legend) table defining symbols for building types, roads, and other site features.

- 说明 (Notes) section containing 9 numbered points detailing design requirements and standards.

Project information block including: 全套 (Full Set), 注册 (Registration), 盖章 (Stamp), 索引 INDEX, 客户 (Client) AUBE, 设计负责人 (Design Lead) 白宇西, 设计团队 (Design Team) members, 日期 (Date) 2026.01, 比例 (Scale) 1:500, and 图号 (Drawing No.) 05-2-101(修1).

屋顶总平面图 1:500