


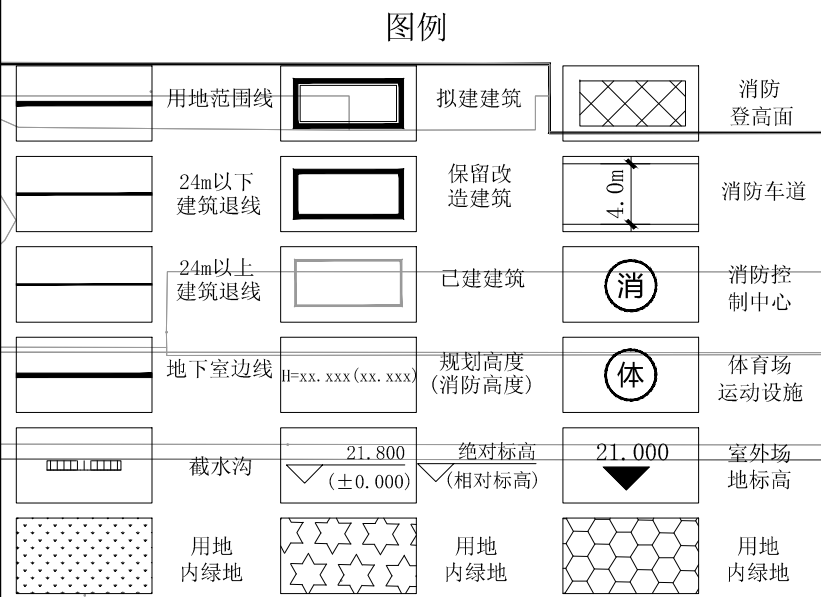

深圳国际园林花卉博览园

主要技术经济指标

四、本册地上建筑分栋指标							
栋号	高度	层数	规定功能	规定面积	核减面积	核增面积	
教学楼综合楼	45.200	9	实训综合用房	20478.19		底层架空绿化休闲	1134.05
			室内体育馆	3172.90		上层架空绿化休闲	1156.53
			合计	23651.09		合计	2290.58
图书馆综合楼	27.500	5	图书馆及报告厅	6321.48		底层架空绿化休闲	896.45
宿舍综合楼	99.900	25	教学用房(保留)	4225.00		底层架空绿化休闲(保留)	281.35
			学生及教职工宿舍	29316.22		底层架空绿化休闲	628.22
						上层架空绿化休闲	486.10
			合计	33541.22		合计	1395.71
食堂	18.450	3	食堂	2025.79		架空活动(保留)	837.91
			合计	2025.79		合计	837.91
连廊	13.750	2	连廊	335.54		风雨连廊	468.13
			合计	335.54		合计	468.13
垃圾收集点	3.650	1	垃圾房	23.92			0.00
地下室	/	1	地下室			设备房	1801.91
			合计			车库	7851.54
			合计			合计	9653.50

五、本期宿舍户型比例				
户型功能	户型类别	户型面积 (不含阳台)	户型数量	户型占比 (%)
宿舍	单间式	26.1㎡-26.41㎡	456	89.24%
无障碍宿舍	单间式	26.41㎡	5	0.98%
宿舍 (后勤)	单间式	25.92㎡-26.22㎡	30	5.87%
宿舍 (教职工)	单间式	25.92㎡-25.92㎡	2	0.39%

总平面图 1:500

设 计	
DESIGNED BY	

© 2006 The Authors

100

Abstract

Abstract

1000

单位出图章

単位出図章
COMPANY SEAL

1000

1000

© 2006 The Authors

修6)

建设单位名称修改

Figure 1. The effect of the number of trials on the number of correct responses. The number of correct responses was plotted against the number of trials for each condition. The number of correct responses increased with the number of trials for all conditions. The number of correct responses was highest for the condition with the highest number of trials (10 trials) and lowest for the condition with the lowest number of trials (2 trials).

1000

建 设	深圳市建筑工务署
-----	----------

单 位 CLIENT	教育工程管理中心
---------------	----------

工程名称 深圳职业技术学院
华侨城校区整体改造工程

PROJECT	平阶城区区整体改造工程
子 项	

SUB-TITLE

图 名	总平面图
-----	------

TITLE	心十回图

合同编号 CON. NO.	2017-0507A
------------------	------------

图 幅	A1	版 次	1.0
-----	----	-----	-----

MAP	AT	EDITION NO.	1.0
专 业	建 筑	阶 段	招 标 图

DISCIPLINE	建筑	阶段	报建图
日期	2023.03.21	图号	32-0-1011

DATE 2025.08 DWG. NO. ZP-0-101A

序 号	
SERIAL NO.	