



调整前

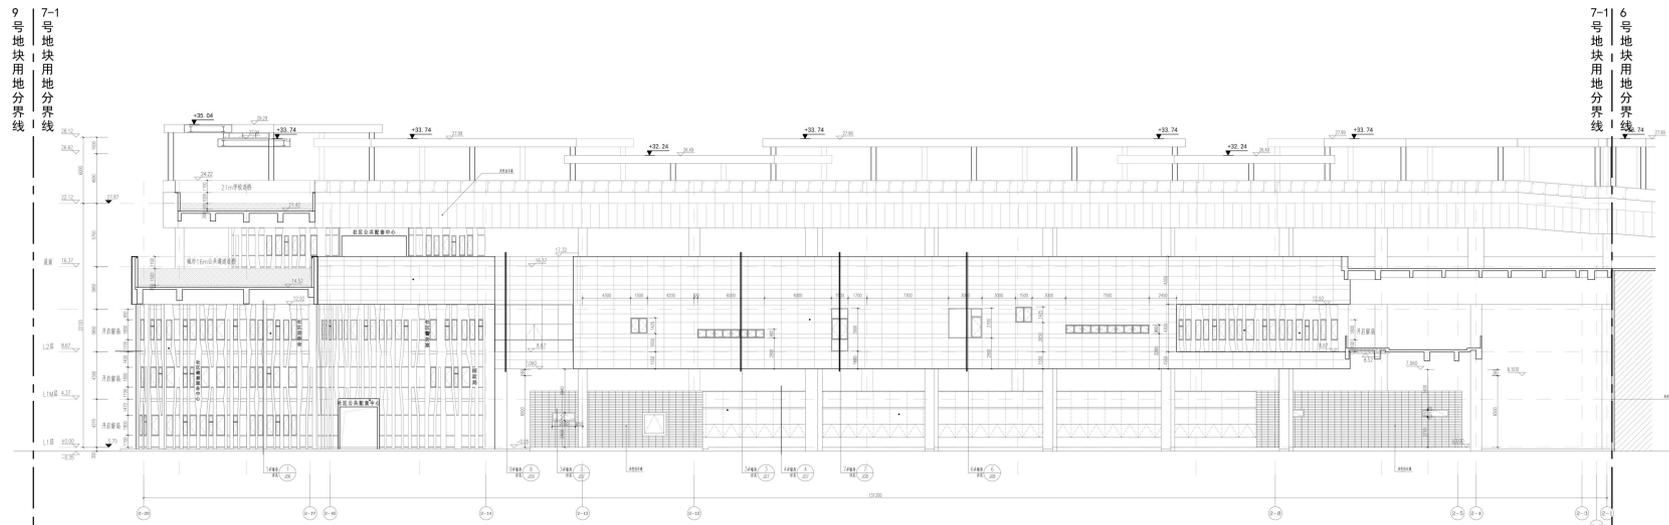

2-20~2-1轴剖立面图

(A)-(C)轴剖立面图 1:100

调整后

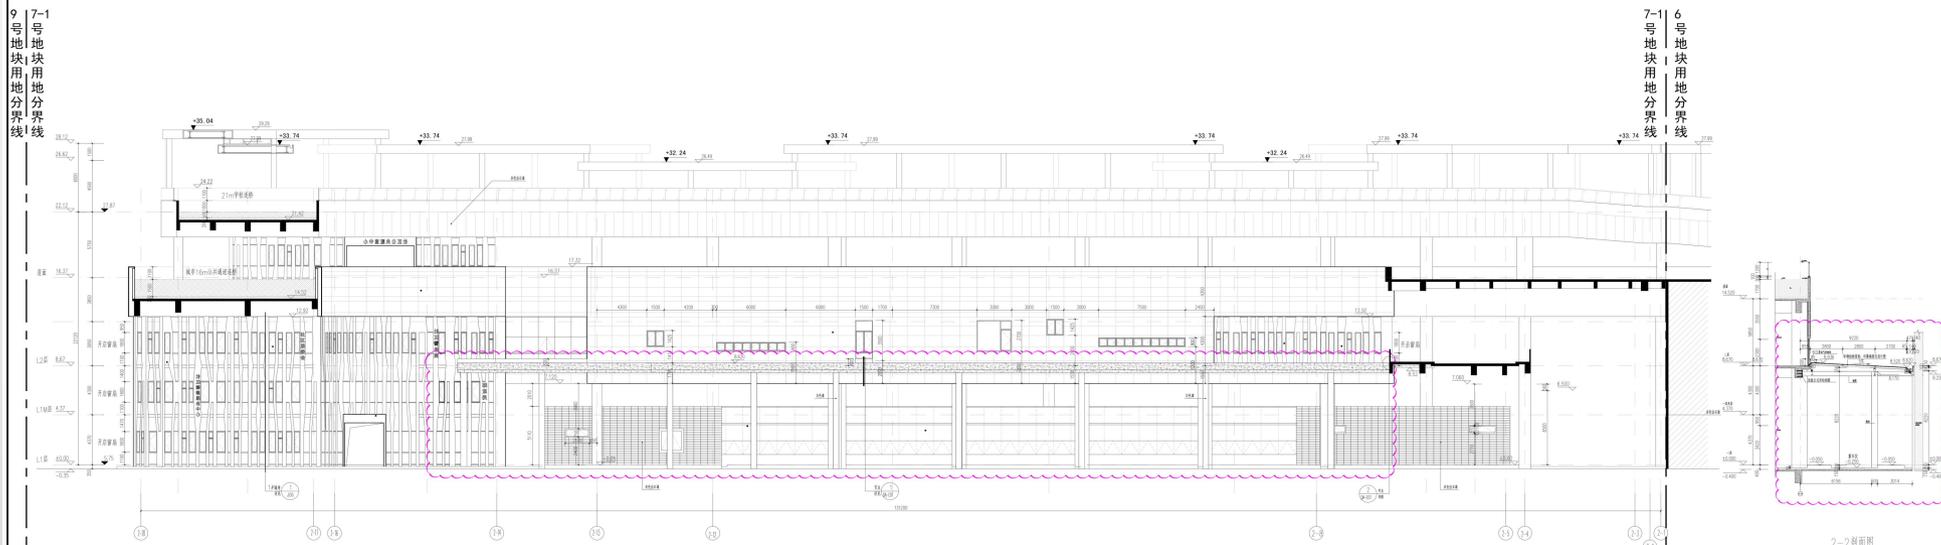


2-20~2-1轴剖立面图

(A)-(C)轴剖立面图 1:100

2-2剖面图


调整前

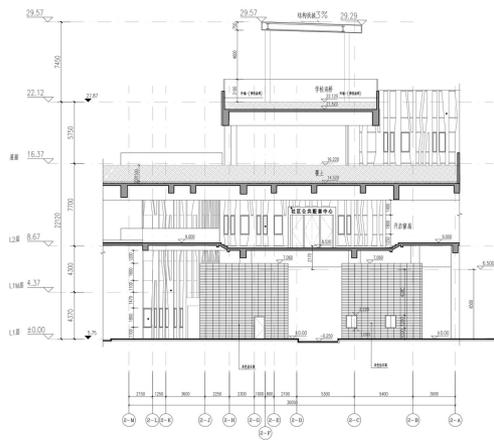

2-M~2-A轴立面图

①②~①③轴立面图1:100


7-1号地块用地红线

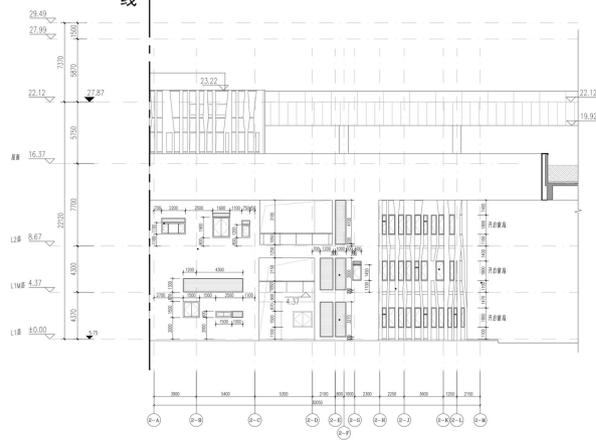

2-A~2-M轴立面图1#

①④~①⑤轴立面图1#1:100


调整后

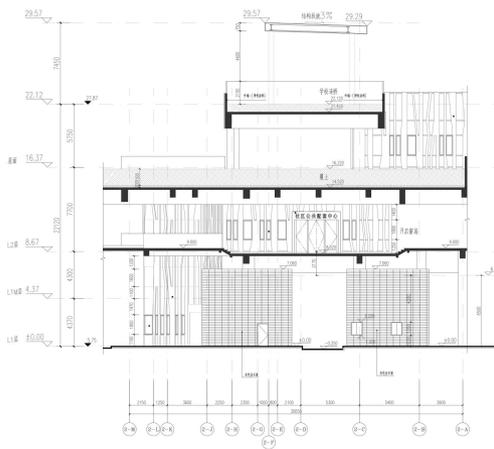

2-M~2-A轴立面图

①②~①③轴立面图1:100

7-1号地块用地红线

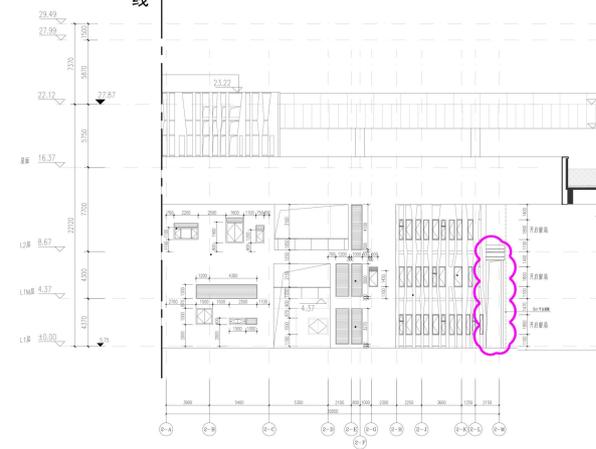

2-A~2-M轴立面图1#

①④~①⑤轴立面图1#1:100